


CARTERS COVE MARINA ~ ELECTRIC LAYOUT

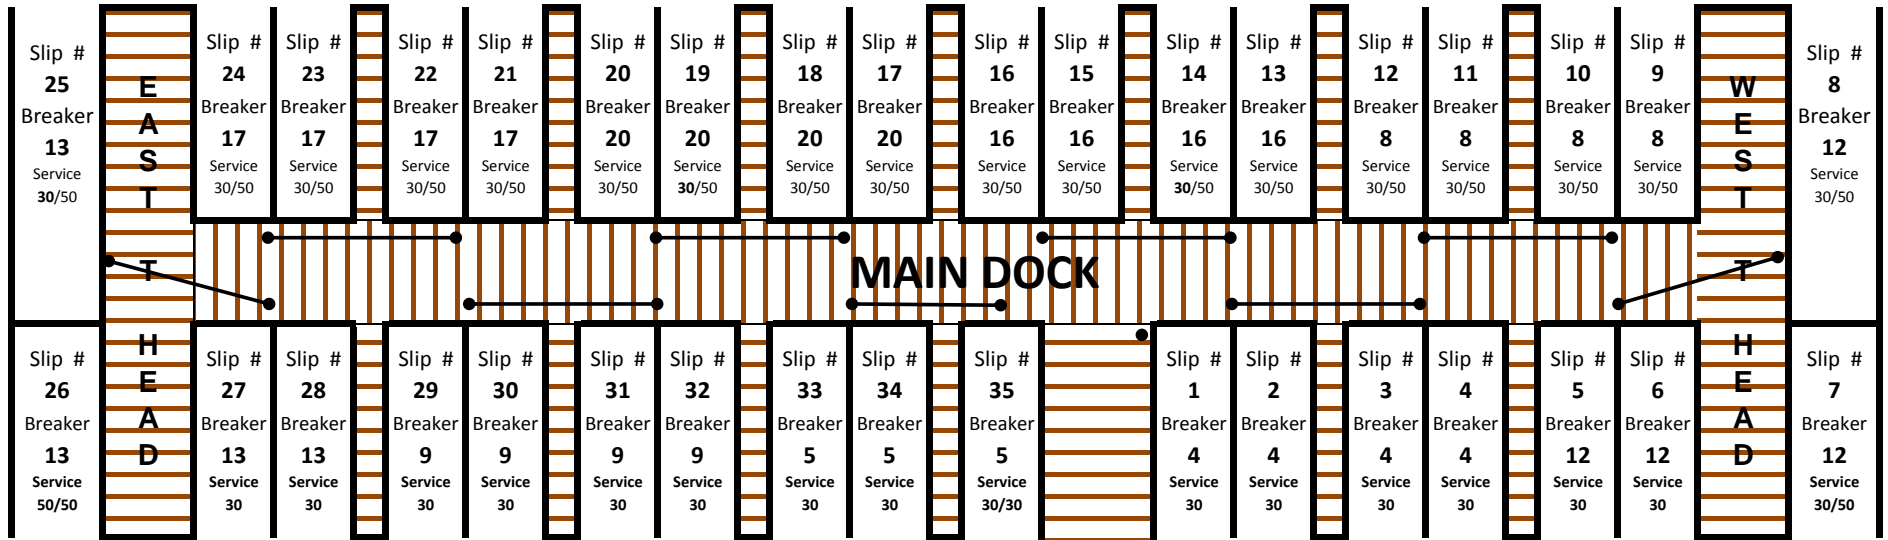

36	P	37
38	M	39
40	O	41
42	T	43
44	D	45
46	C	47

Gaskets for Covers
Hart - Lock - 30A - 125V NEMA L5 - 30

- CONDUIT**
 Left Side (1) Telephone (5) Electric (3) Inside "T" (2) Outside "T"
 Right Side (1) Water (5) Electric (2) Inside "T" (2) Outside "T"
- ELECTRIC**
 (1) Main (2) Inside "T" (2) Outside "T"
- TELEPHONE**
 (1) Main
- WATER**
 (1) Full Loop

- BREAKER SIZE**
- 1 200 Amp
 - 4 175 Amp
 - 5 175 Amp
 - 8 175 Amp
 - 9 175 Amp
 - 12 200 Amp
 - 13 200 Amp
 - 16 175 Amp
 - 17 175 Amp
 - 20 175 Amp
 - 21 20 Amp
 - 22 20 Amp
 - 23 20 Amp
 - 24 20 Amp
 - 25 100 Amp

- MAIN PANEL - BREAKER LOCATION**
- 1 Bathhouse
 - 3 Pump - Out Dock
 - 5 Slips 33,34,35
 - 9 Slips 29,30,31,32
 - 13 Slips 25,26,27,28
 - 17 Slips 21,22,23,24
 - 21 Emergency Light
 - 23 Blank (20 Amp)
 - 25 Office
 - 27 Available
 - 29 Available
 - 2 Slips 1,2,3,4
 - 4 Slips 1,2,3,4
 - 6 Slips 9,10,11,12
 - 8 Slips 9,10,11,12
 - 10 Slips 5,6,7,8
 - 12 Slips 5,6,7,8
 - 14 Slips 13,14,15,16
 - 16 Slips 13,14,15,16
 - 18 Slips 17,18,19,20
 - 20 Slips 17,18,19,20
 - 22 Main Dock Service Panel
 - 24 Unknown
 - 26 Unknown
 - 28 Available
 - 30 Available

Electric - Daisy Chain